


NOISE ATTENUATION FENCE DETAIL

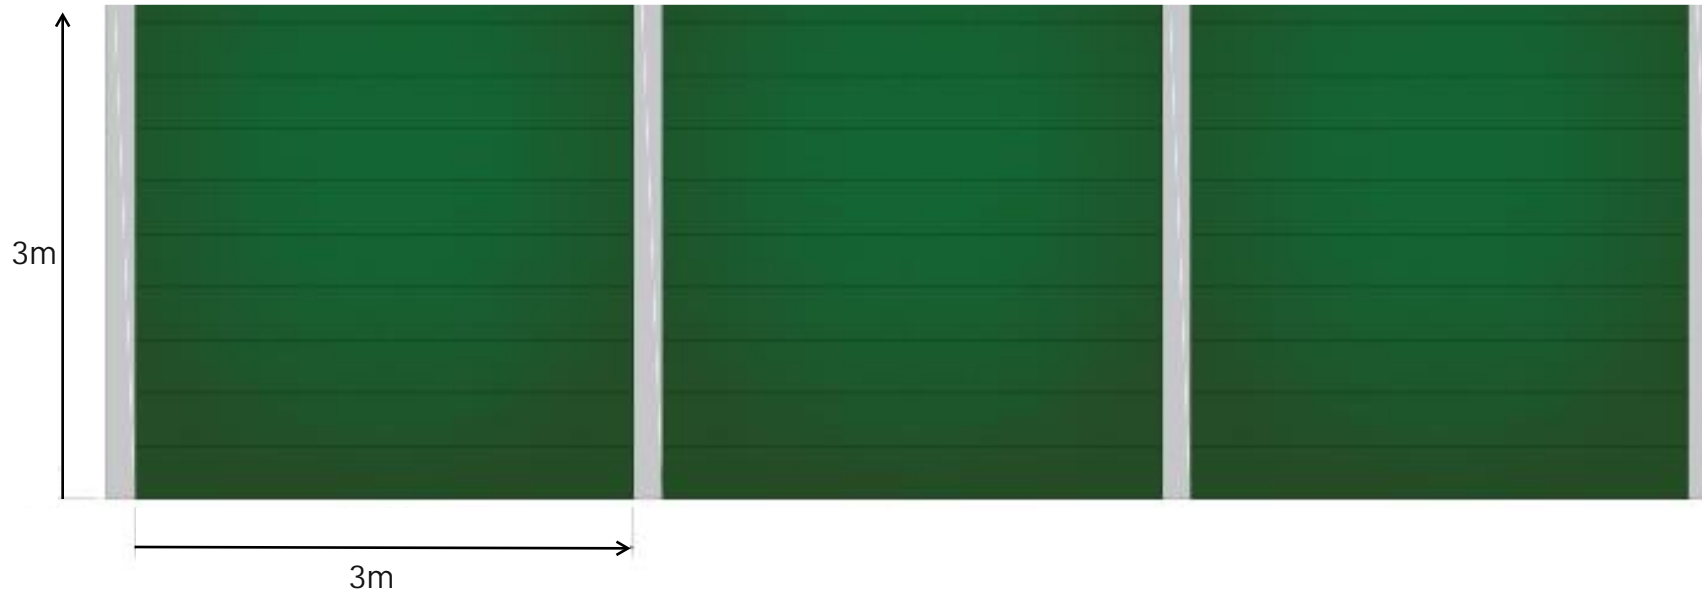

FRONT ELEVATION

FRONT ELEVATION



SCALE 1:50 @ A3